
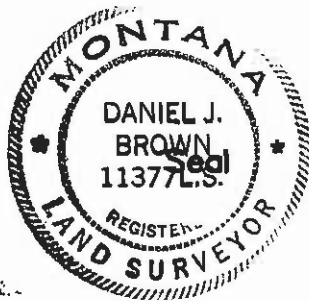
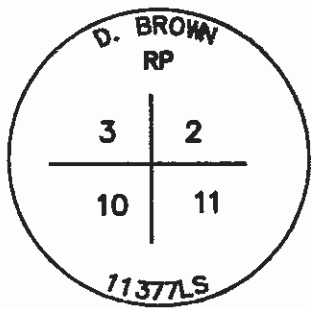


CERTIFIED CORNER RECORDATION

Corner Southeast of Section 3 T. 6 N R. 10 W P.M.M. Powell County

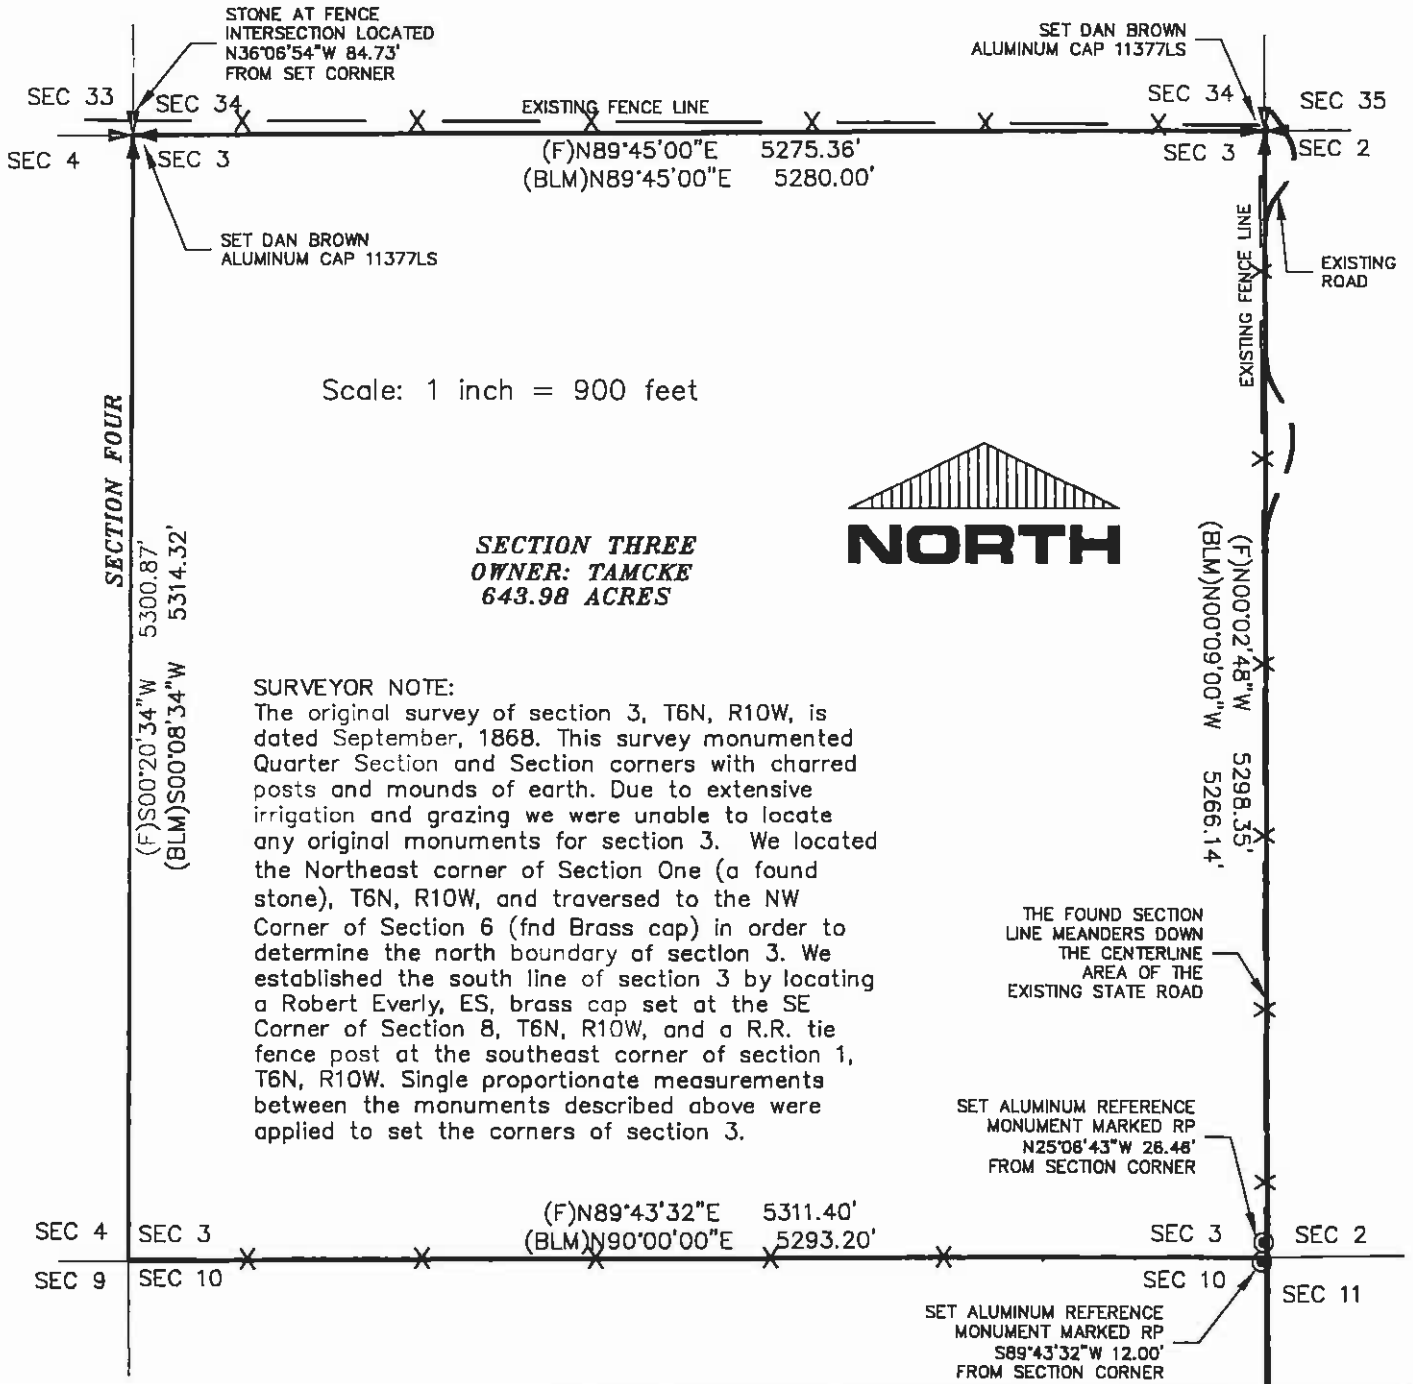

SKETCH OF CORNER 150627

CERTIFICATION

I, PAUL JESSOP
certify the information shown herein is true and correct.

Paul Jessop
Signature Ground Party Chief

I, DANIEL J. BROWN
certify that this Corner Record correctly represents work performed by me or under my direction in compliance with the Corner Recordation Act (70-22-101, et seq., M.C.A.)

Daniel J. Brown
Signature of Surveyor & Seal

Date: 6/20/01 Reg. No. 11377LS
Employer: BROWN AND ASSOCIATES, INC.

Office of Clerk and Recorder, County of POWELL. This 'corner record' was filed for record on JUNE 22, 2001 @ 1:05 PM was noted on the cross-index plat and is assigned page No. _____, in book No. _____

Karla M. Ryden
County Official

Cross Index No. E-17 T. 6N R. 10W P.M.M.

Sec. 3, T6N, R10W
