



CERTIFIED CORNER RECORDATION

Corner 1/4 SECTIONS 18/19 T. 6N R. 14W P.M.M. GRANITE County

ORIGINAL RECORD: GEO. W. IRVINE, 1873: 41.00 CHS. SET A CLAY SLATE 14X8X8 IN. 9 IN. IN THE GROUND FOR 1/4 SEC. COR. MARKED 1/4 ON THE N. SIDE.

EVIDENCE FOUND: FOUND NO EVIDENCE OF ORIGINAL CORNER.

PERPETUATION: BY SINGLE PROPORTION, SET A 5/8X24 IN. REBAR W/ 2 IN. ALUM. CAP. BEARING TREE: A 6 IN. FIR BEARS N03°47'10"E, 106.94'. PLACED YELLOW SIGN ON TREE AND BLAZED AND SCRIBED "B.T." FACING CORNER.

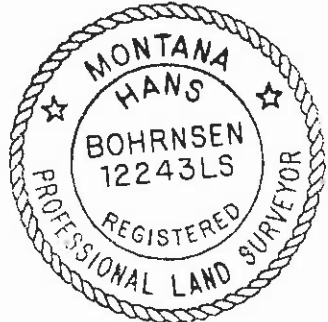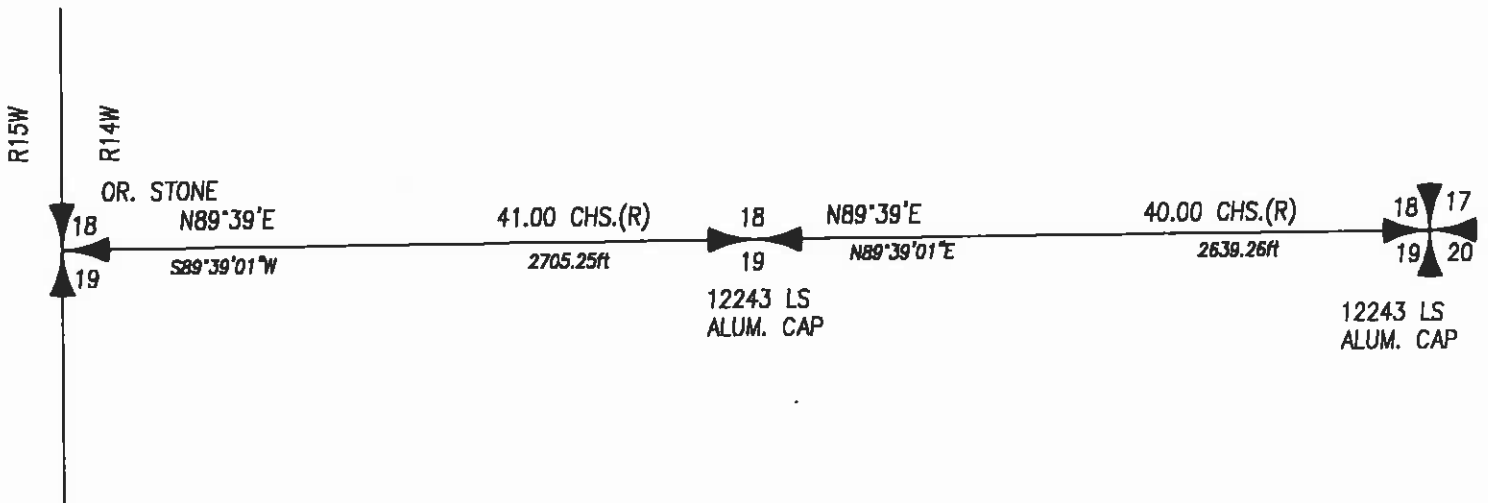

CERTIFICATION

I, _____
 certify the information shown herein is true and correct.

Signature Ground Party Chief
HANS BOHRNSEN


I, _____
 certify that this Corner Record correctly represents work performed by me or under my direction in compliance with the "Corner Recordation Act" (70-22-101, et seq., M.C.A.)

Signature of Surveyor & Seal
Hans Bohrnsen

Date: 6/23/05 Reg. No. 12243 LS
 Employer: WILLOWROCK, INC.

SKETCH OF CORNER

050127
 Recorded 06/29/2005 At 03:00 PM
 BLANCHE PEDERSON, Cty Granite Clerk and Recorder
 Fee: \$, By Blanche Pederson

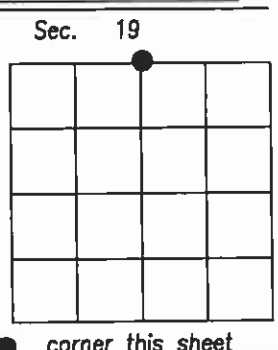

Cross Index No. N3 T. 6N R. 14W PMM