

- INSTRUCTIONS
1. Original and/or subsequent record used to evaluate the corner position.
 2. Description of evidence found, note discrepancies in the record, state method of establishing 1 obliterated corners.
 3. Description of monument and accessories set to perpetuate the corner position.
 4. Sketch of corner, show all pertinent data which can best be shown in a sketch example, corner marking, topography ties, position of accessories, etc.
 5. Certification must be signed and sealed by Land Surveyor registered in the State of Montana.
 6. Fill in Cross Index & Section Diagram at bottom of sheet.

61-404857

CERTIFIED CORNER RECORDATION



Corner: 1/4 Section Corner 25 & 36 T. 20N R. 20W P.M.M. Lake County

ORIGINAL RECORD: (1904 G.L.O.) Set a slate stone, 12x12x8 ins., 8 ins. in the ground marked 1/4 on N. face; dig pits 18x18x12 ins., E. and W. of stone, 3 ft. dist.; and raise a mound of earth, 3 1/2 ft. base, 1 1/2 ft. high, N. of corner.

SUBSEQUENT RECORD: None found.

EVIDENCE FOUND: Found a 5/8" rebar with 1 1/4" aluminum cap marked "394 ES".

PERPETUATION: Set a 3 1/4" MDT aluminum cap on a 30" aluminum pipe in the position of the rebar and cap, with the rebar buried inside the pipe. The cap is marked as shown in the sketch. From which;
A fence "T" post bears east, 4.0' distant; with a MARLS tag.

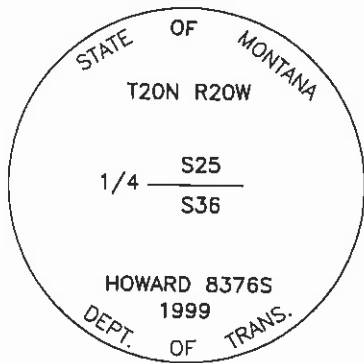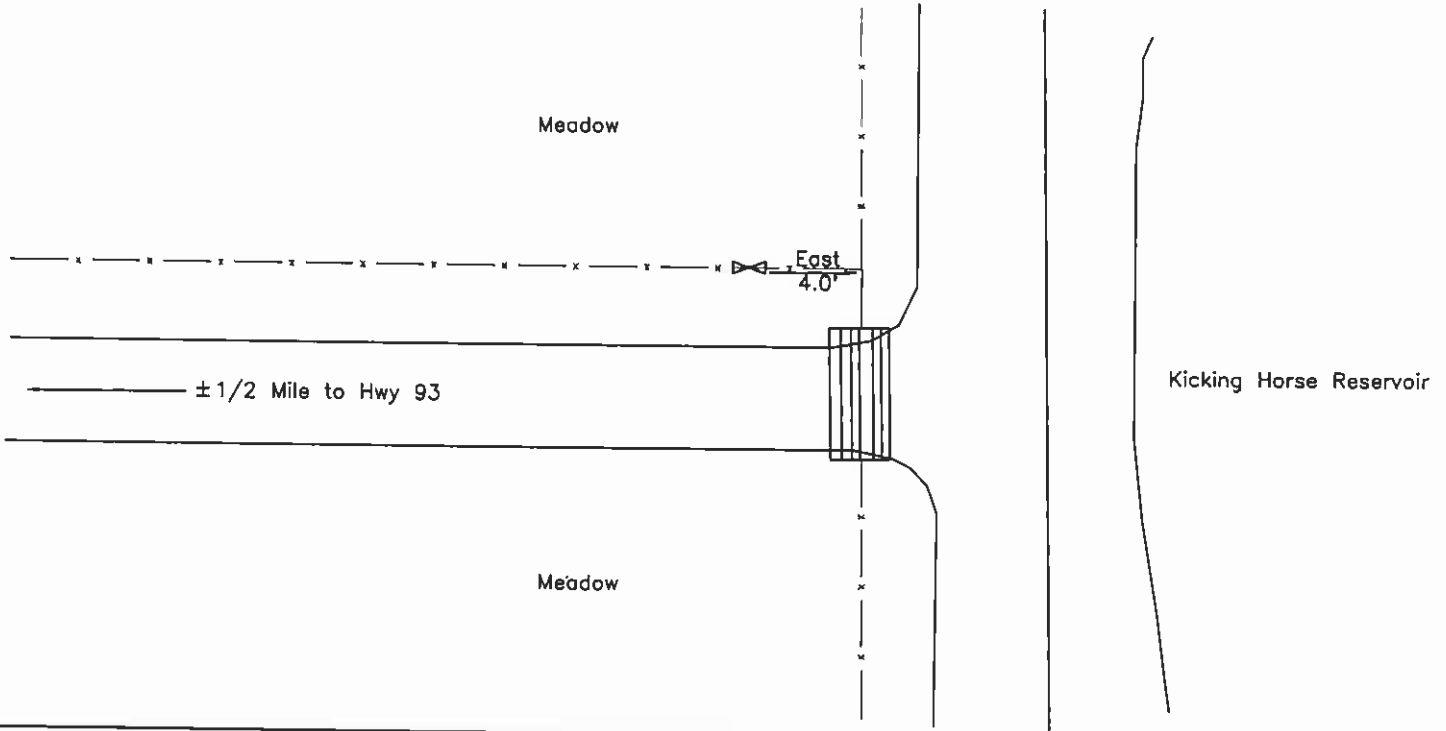

SKETCH OF CORNER

CERTIFICATION

I, Carl R Kluesner (12447LS)
certify the information shown herein is true and correct.


Carl R. Kluesner
Signature Group Party Chief

I, Glenn R. Howard
certify that this Corner Record correctly represents work performed by me or under my direction in compliance with the Corner Recordation Act" (70-22-10), et seq., M.C.A. 8376 S

Glenn R. Howard
Signature of Surveyor

Date: 12-16-99 Reg No. 8376 S

Employer: DJ&A, P.C.

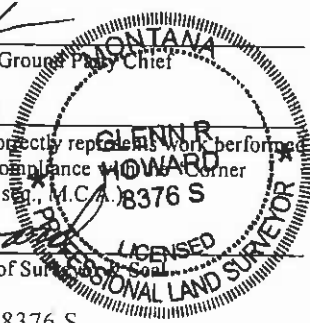


Office of Clerk and Recorder, County of Lake. This "corner record" was filed for record on DEC 17 1999 at 10:13 A.M.

was noted on the cross index plat and is assigned page No. 404857, in

book No. C-2306 by: RUTH E HODGES, in

County Official Judy Murray dep.

Cross Index No. V-23 T. 20N R. 20W PMM

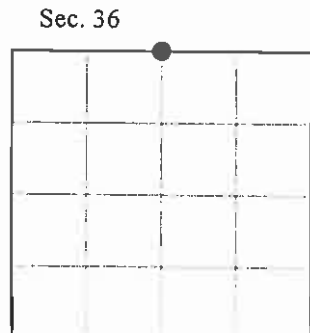

•- corner this sheet

nc