

INSTRUCTIONS

1. Original and/or subsequent record used to evaluate the corner position.
2. Description of evidence found, note discrepancies in the record, state method of establishing lost or obliterated corners.
3. Description of monument and accessories set to perpetuate the corner position.
4. Sketch or corner, show all pertinent data which can best be shown in a sketch example, corner marking, topography ties, position of accessories, etc.
5. Certification must be signed and sealed by Registered Land Surveyor in State of Montana.
6. Fill in Cross Index & Section Diagram at bottom of sheet.

CERTIFIED CORNER RECORDATION

Corner 1/4 ¹³/₂₄ T. 26N R. 19W P.M.M. Lake County


March 21, 1985 found 2 1/2" diam. brass cap attached to a 2"x30" galvanized iron pipe marked as per sketch below.

As this corner position would be disturbed during the expansion of a sand pit the references shown in the sketch below were set to perpetuate the corner position.


December 10, 1985

At the intersection of straight lines between the references shown in sketch, set a 3/4"x30" Alum. monument 26" in the ground with 5/8"x30" rebar in center, marked as per diagram below and bury found brass cap up-side down along south side.

Set a metal fence post with MDOH yellow tag along west side.

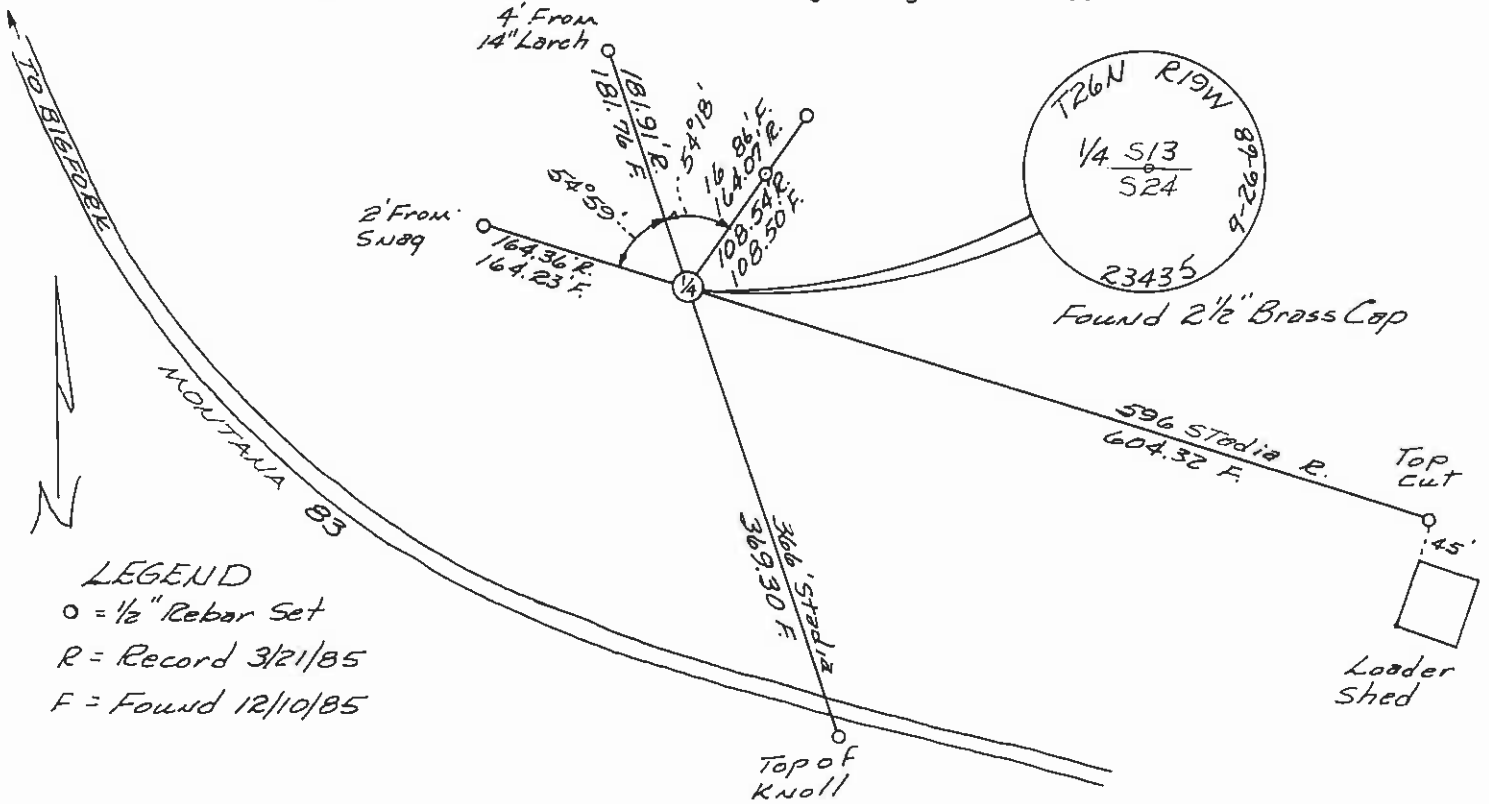

LEGEND
 o = 1/2" Rebar Set
 R = Record 3/21/85
 F = Found 12/10/85

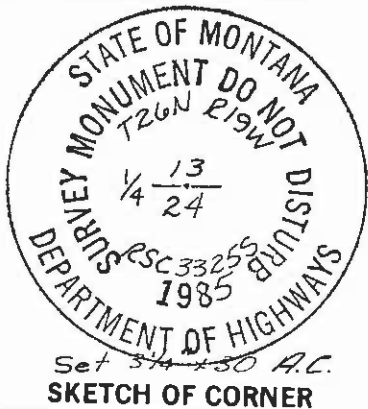

CERTIFICATION

I, R. Legge
 certify the information shown herein is true and correct

Signature Ground Party: Robert S. Custer

I, Robert S. Custer
 certify that this Corner Record correctly represents work performed by me or under my direction in compliance with the "Corner Recordation Act" (70-22-101, et seq. M.C.A.)

Signature of Surveyor: Robert S. Custer
 Date: 12/23/85
 Reg. No. MDOR
 Employer: _____

Office of Clerk and Recorder, County of Lake, State of Montana. This "corner record" was filed for record on DECEMBER 27, 1985 at 12:10 P. M.

was noted on the cross-index plat and is assigned Micro No. 294513, in book No. C-1453
 By: Lorin Jacobson, Clerk and Recorder
Blair A. Wilson, Deputy
 County Official

