

EXHIBIT "A"

CERTIFIED LAND CORNER RECORDATION

Description of corner evidence found, and original record (if known)


I measured the distance from the re-established section corners east and west and found it to be 5,274.8 feet. At a point of one-half this distance or 2,637.4 feet I set the monument for the 1/2 section corner for sections 1 and 12. From this monument sufficient evidence substantiated it's location, such as fence and power lines bearing north and south at a 90 degree angle from the section line.

Description of monument and accessories established to perpetuate the original location of this corner:

Date of work November 13, 1972

I set a two inch galvanized pipe 24 inches long 3 inches below the surface of a county road with a wooden stake and surveyors tack driven inside. I set two 1/2 inch iron pins 24 inches long 20 inches in the ground 30 feet north and south as references at a 90 degree angle from the section line, with field stones piled about each.

Sketch, with course and distance to adjacent corners if determined in this survey. (May sketch or paste reproduction on reverse side.)

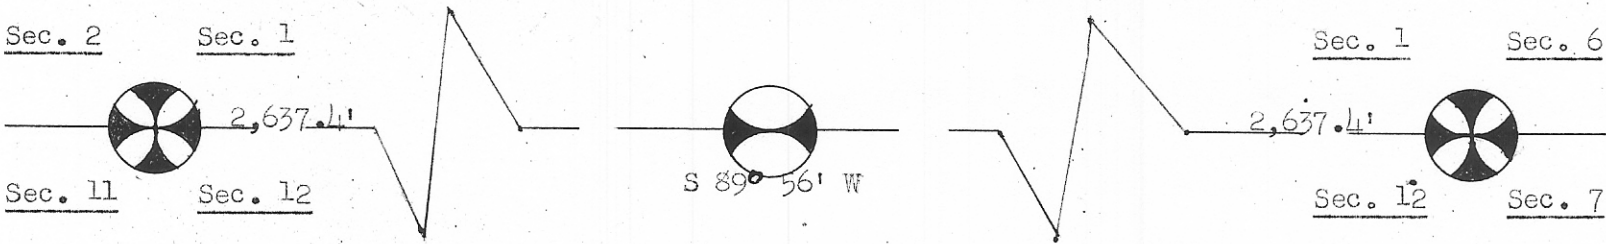

Surveyor's Seal



I, J. E. Baldwin certify that the information shown herein is true and correct.

Signature of Ground Party Chief

I, Frank Foster certify that I have carefully performed or reviewed the work done on the diagrammed corner as reported on this recordation form and approve the same.

Signature of Surveyor

Registration Number 1704 ES

Diagram of Corner:

N. T 28 N R 56 E Sec. 1

R.M. 30'



30' R.M.

Sec. 12

Corner recorded on the sheet.

Office of Clerk and Recorder, County of Roosevelt 248955

This "corner record" was filed for record on the 2nd day of February 19 72 at 11:00 o'clock A. M.

was noted on the cross-index plat and is assigned page No. 145 to 144 Incl, in book No. 231


Fee \$1.50 pd.

Signature of Clerk and Recorder, Roosevelt Co., Mont.

Cross Index No. E-23 T 28N R 56E Mer.

248955

#1

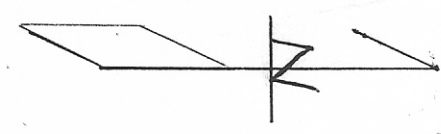

Sec. 2 Sec. 1

Sec. 1

Sec. 1 Sec. 7



Section Line



County Road



Sec. 11 Sec. 12

Sec. 12

Sec. 12 Sec. 7

T 28 N R 56 E M. P. M.
Roosevelt County, Montana

NO SCALE