

CERTIFIED CORNER RECORDATION



Corner: NE Sec. 17, T.35N., R48E., P.M.M., Daniels County

Original Record: In 1904 U.S. Deputy Surveyors Loomis Minott & Carl Gleason, set a granite stone, 16x12x12 ins., 11 ins. in the ground for witness cor. to cor. of secs. 8, 9, 16, and 17, marked with 4 notches on S. and E. edges; dig pits 18x18x12 ins., in each sec., 5-1/2 ft. dist., and raise a mound of earth, 4 ft. base, 2 ft. high, W. of cor.

Set: In August 1977, Peter L. Peterson & Leroy D. Zuck did not find original stone so set a #5 rebar, 30" long with plastic cap inscribed "LDZ-1271ES", buried 4' inches below surface of roadbed. Re-established corner based on ties from BNRR R/W dwgs. on file at BNRR regional office, Billings, MT 8-29-77.

Found: In April 2003, MDT Survey Crew 41-86 found YPC, 0.9' below road surface in good condition. Accepted as sec. cor. set by Leroy Zuck. Corner is set 27' W. of centerline of county gravel road and falls at the S. edge of the gravel access to house.

Set: In April 2003, MDT Survey Crew 41-86 set 2" A.C. as references 100' NE and 100' SW (at fence corner) with MDT survey witness posts alongside. Also set MDT survey witness post alongside corner.

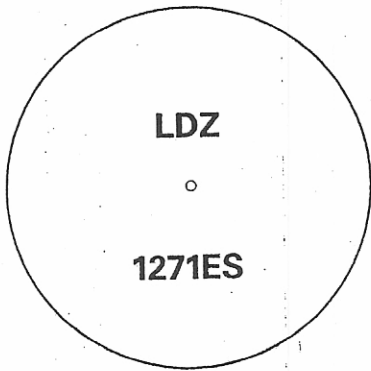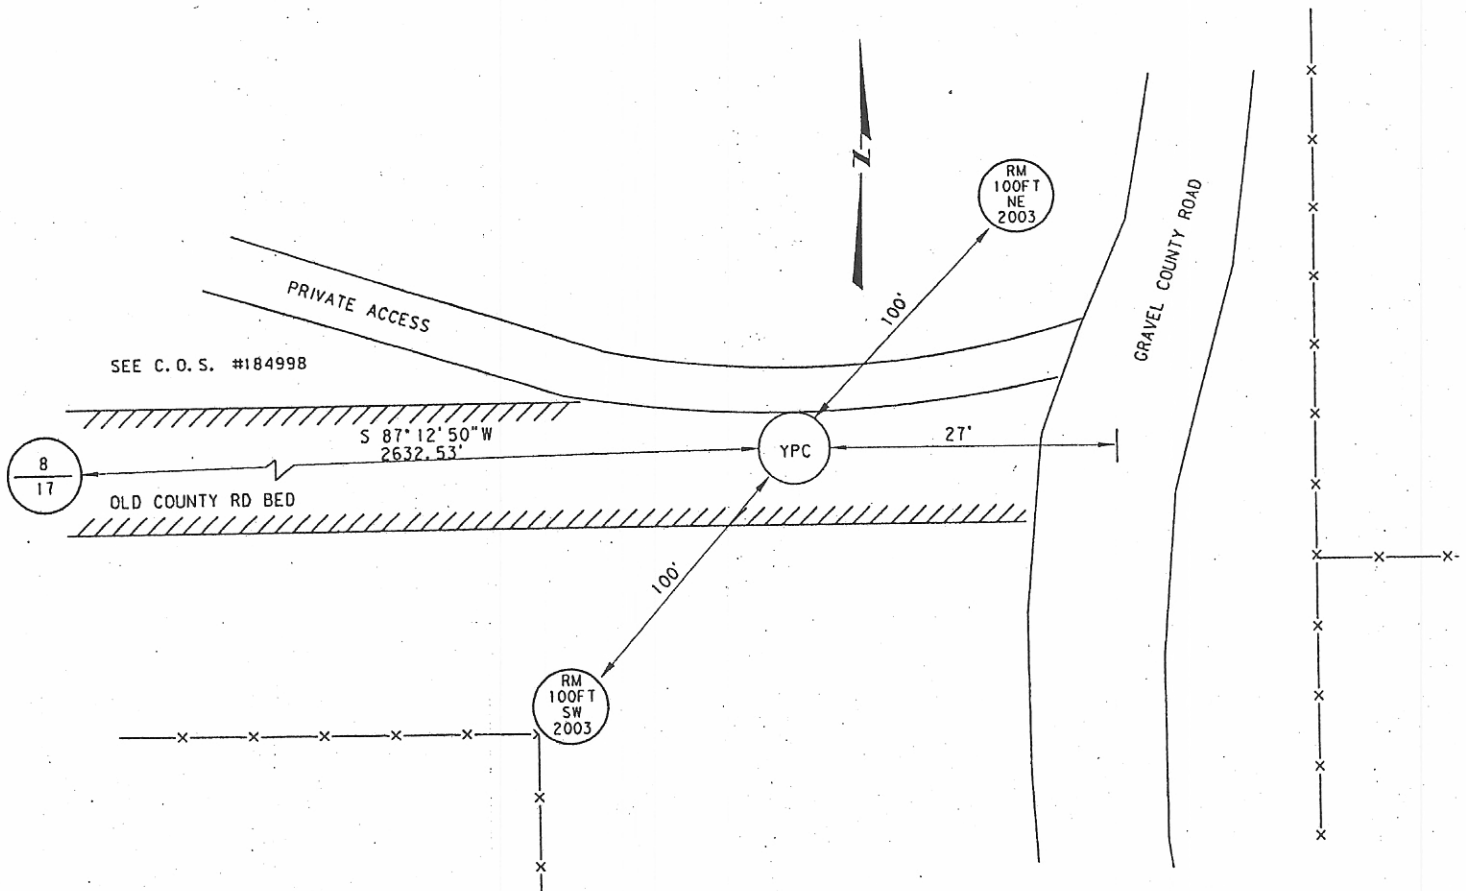

SKETCH OF CORNER

FOUND YELLOW PLASTIC CAP ON 5/8" X 30" REBAR

CERTIFICATION

I, Brent Silho certify the information shown herein is true and correct.

Brent Silho

Signature of Ground Party Chief

I, Mark A. Iwanik, certify that this Corner Record correctly represents work performed by me or under my direction in compliance with the "Corner Recordation Act" (70-22-1001 et seq., MCA)


Mark A. Iwanik

Signature of Surveyor & Seal

Date: 9-12-03

Registration No. #132362

Employer: Montana Department of Transportation

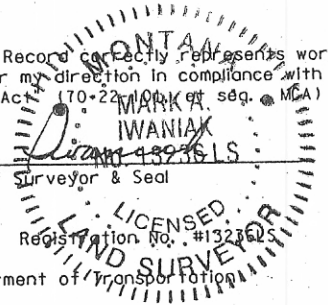

Office of Clerk and Recorder, County of _____ This "corner record" was filed for record on _____, was noted on cross-index plat, and is assigned Page No. _____, in Book No. _____

State of Montana)
County of Daniels) ss.

dated September 15, 2003 A.D.

at 02:20 PM Filing Fee Paid \$ 0.00

Buddy Jones County Recorder, By _____ Deputy

County Official

Section 17

| | | | |
|--|--|--|--|
| | | | |
| | | | |
| | | | |
| | | | |

● = Corner this sheet